


PLAT OF SURVEY

LOCATED IN PARTS OF THE SE-SW AND SW-SE OF SECTION 15, T11N, R7W,
VERNON COUNTY AND IN PARTS OF THE NE-NW AND NW-NE OF SECTION
22, T11N, R7W, CRAWFORD COUNTY, ALSO KNOWN AS OUTLOTS 58, 59, AND
64 OF THE ASSESSORS PLAT OF THE VILLAGE OF DESOTO (UNRECORDED),
ALL IN THE VILLAGE OF DESOTO, WISCONSIN.

LEGEND

- SET 3/4" X 24" IRON BAR 1.5 LB/FT
- × NO MONUMENT
- ⊠ FOUND MAG NAIL
- ×-× FENCELINE

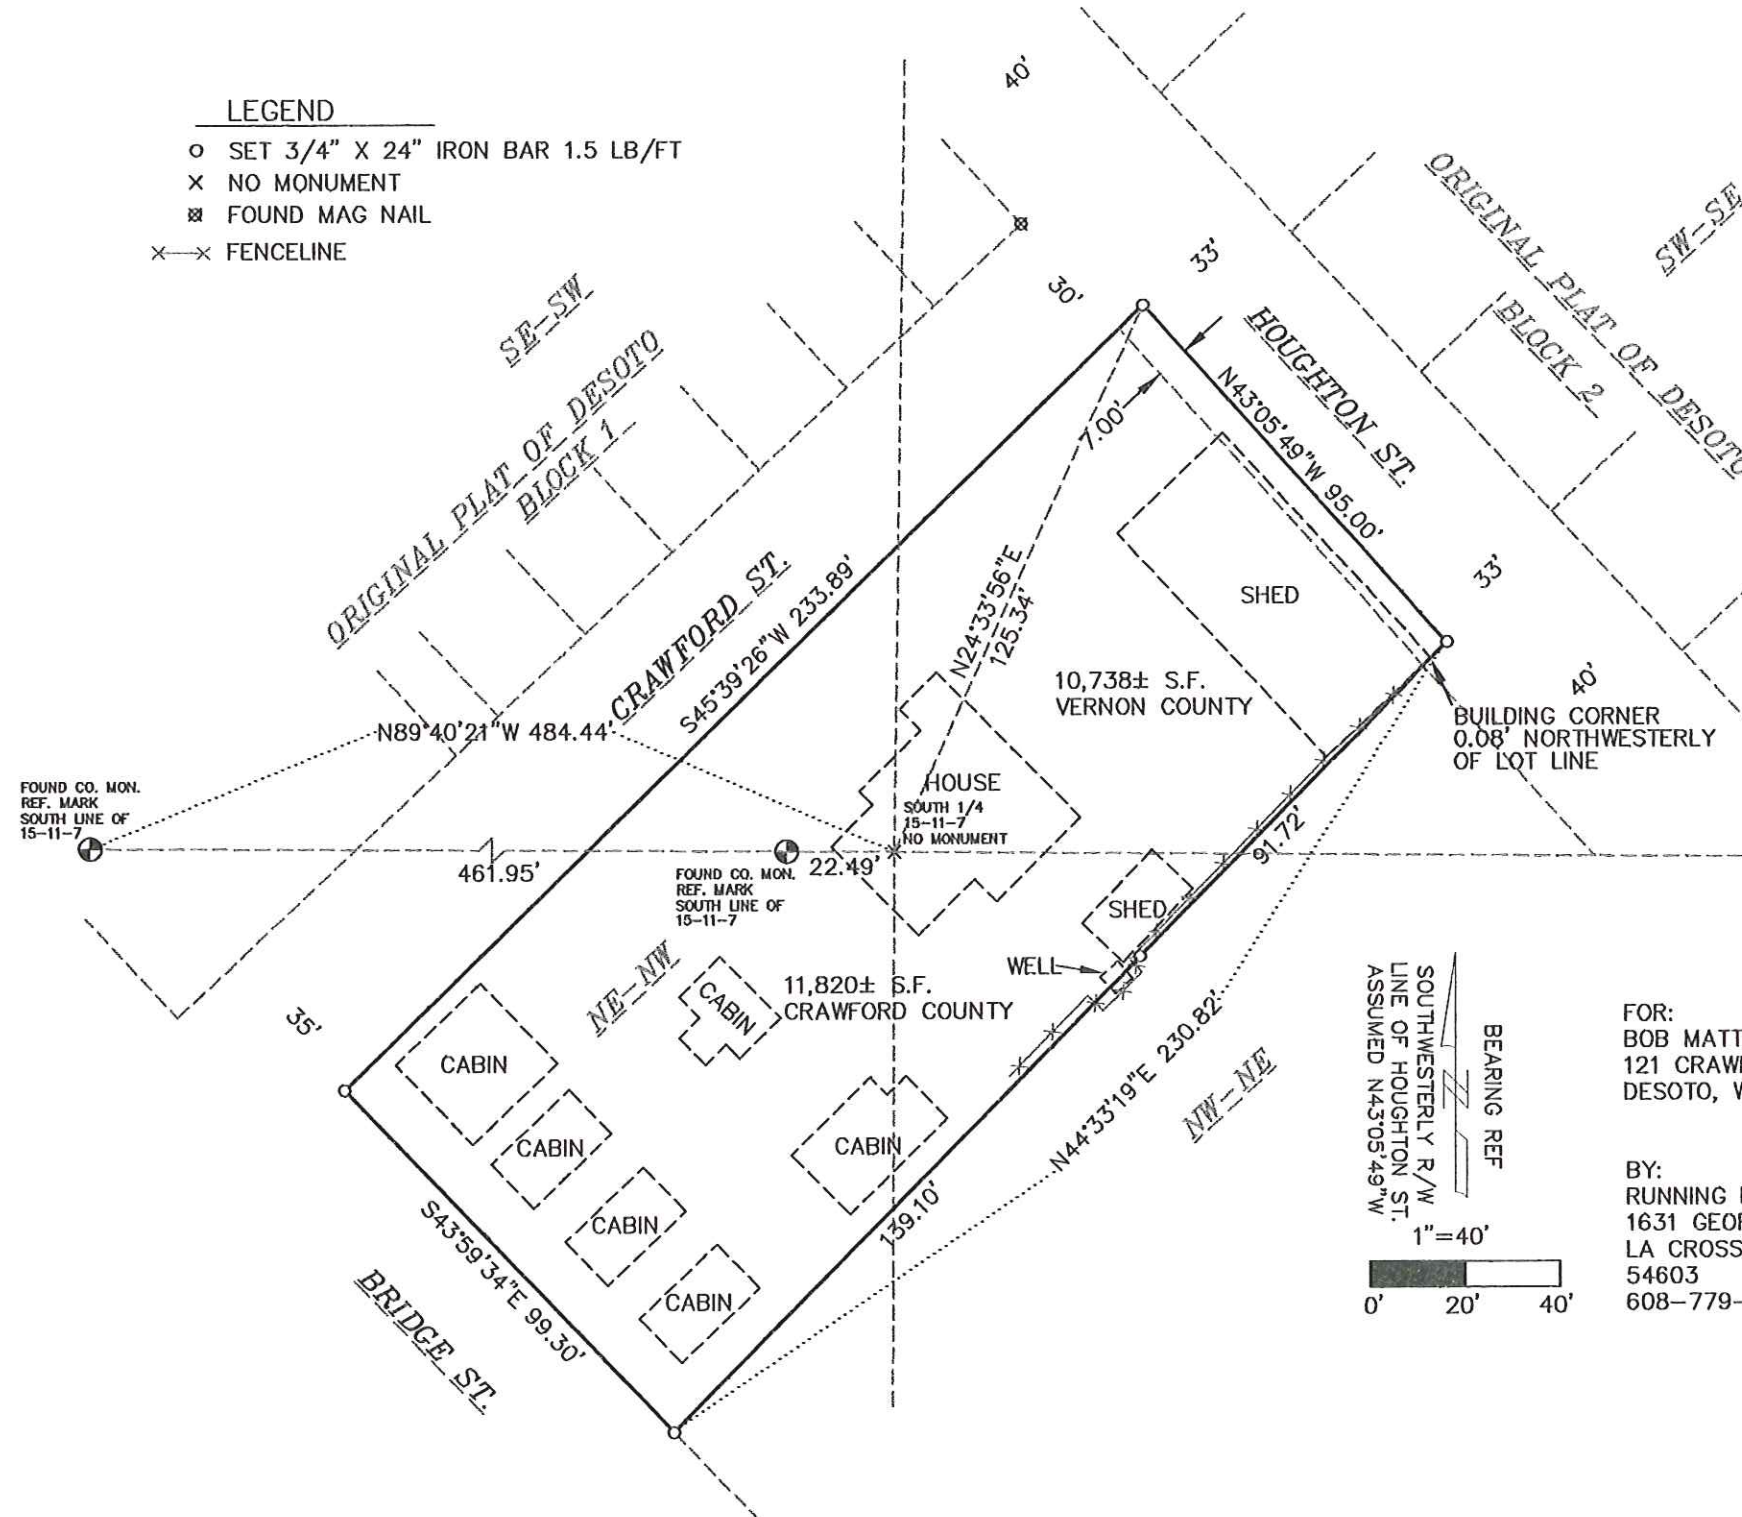

LOCATED IN PARTS OF THE SE-SW AND SW-SE OF
SECTION 15, T11N, R7W, VERNON COUNTY AND IN PARTS
OF THE NE-NW AND NW-NE OF SECTION 22, T11N, R7W,
CRAWFORD COUNTY, ALSO KNOWN AS OUTLOTS 58, 59,
AND 64 OF THE ASSESSORS PLAT OF THE VILLAGE OF
DESOTO (UNRECORDED), ALL IN THE VILLAGE OF DESOTO,
WISCONSIN, DESCRIBED AS FOLLOWS:

COMMENCING AT THE SOUTH 1/4 CORNER OF SAID
SECTION 15; THENCE N24°33'56\"E 125.34 FEET TO THE
INTERSECTION OF CRAWFORD AND HOUGHTON STREETS,
AND THE POINT OF BEGINNING; THENCE S45°39'26\"W
ALONG THE SOUTHEASTERLY R/W OF SAID CRAWFORD
STREET 233.89 FEET TO THE NORTHEASTERLY R/W OF
BRIDGE STREET; THENCE S43°59'34\"E ALONG SAID R/W
99.30 FEET; THENCE N44°33'19\"E 230.82 FEET TO THE
SOUTHWESTERLY R/W OF HOUGHTON STREET; THENCE
N43°05'49\"W ALONG SAID R/W 95.00 FEET TO THE
POINT OF BEGINNING.

PARCEL CONTAINS 22,558± S.F. OR 0.52± ACRES.
PARCEL SUBJECT TO ANY EASEMENTS, COVENANTS,
RESTRICTIONS, OR RIGHTS OF WAY OF RECORD.

I, CHRISTIAN J. RUNNING, RLS 2558, HEREBY CERTIFY
THAT THIS SURVEY IS CORRECT TO THE BEST OF MY
KNOWLEDGE AND BELIEF.

Christian J. Running 6/19/09
CHRISTIAN J. RUNNING
RLS 2558

FOR:
BOB MATTHEWS
121 CRAWFORD ST.
DESOTO, WI 54624

BY:
RUNNING LAND SURVEYING
1631 GEORGE ST.
LA CROSSE, WI
54603
608-779-5322

